



SUIT i SAL

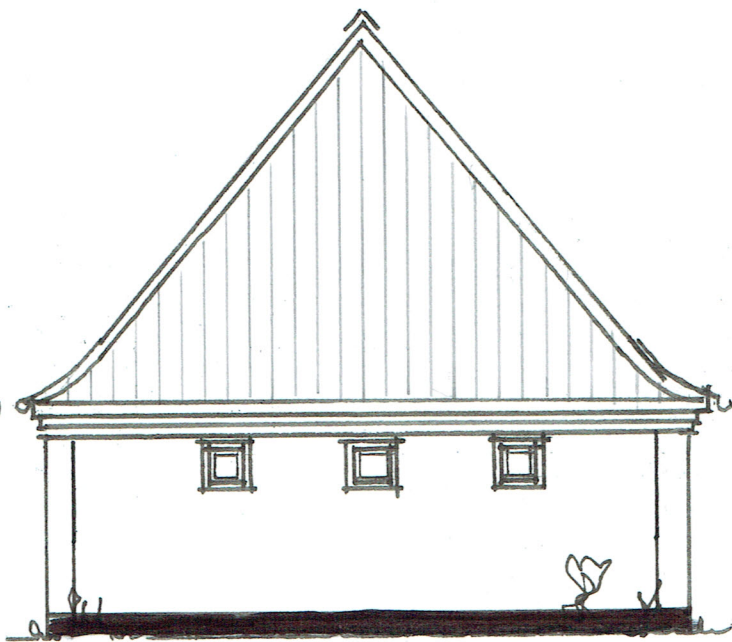

NORD GAVAL

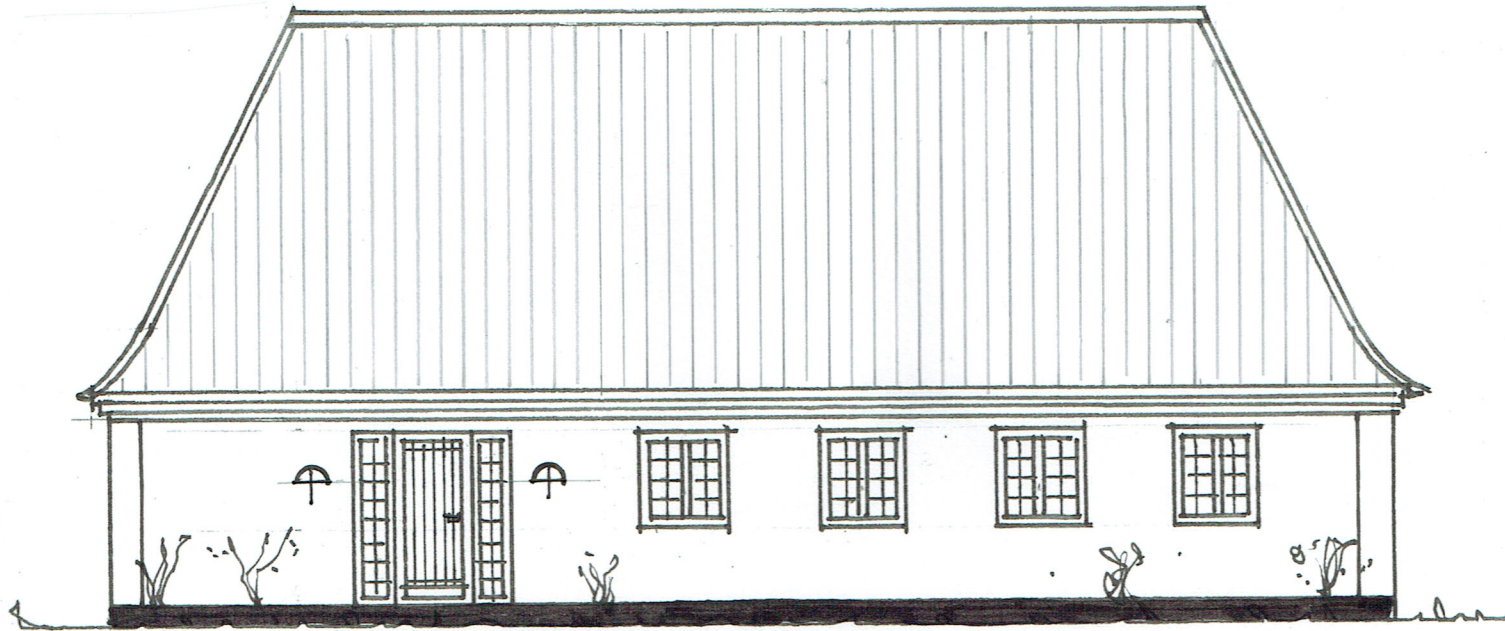

VEST FACADE

SOGNETHUS HØRBY

TEGU: FACADE-GAVAL-SUIT

MÅL 1:100

DKTO 6.05.2016

ARKITEKT EBBE SCHMIDT NIELSEN

40941999